

TO MERIDIAN ROAD

ASPHALT ROAD

ASPHALT ROAD



ASPHALT ROAD

ASPHALT ROAD  
BACK SECTION

OLDER SECTION

OLDER SECTION

CHAPEL

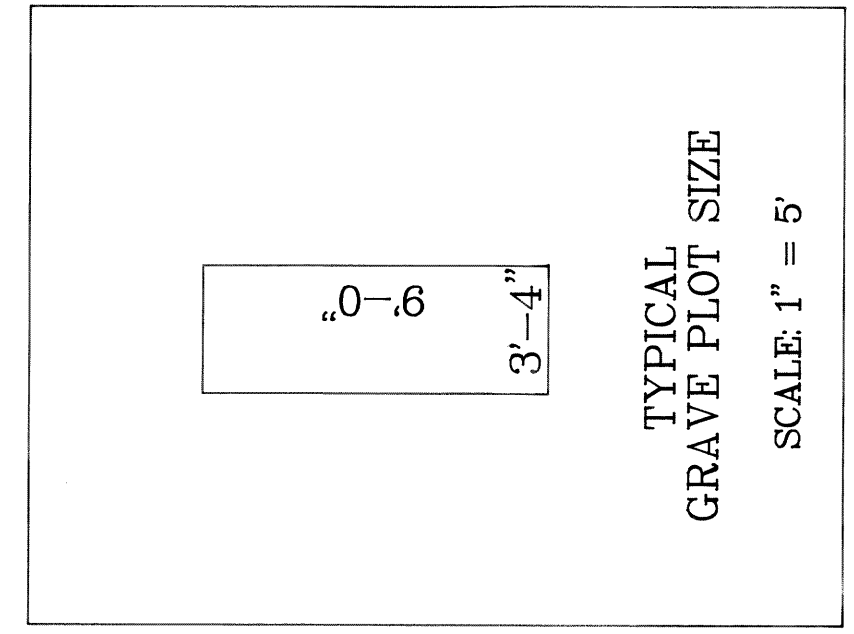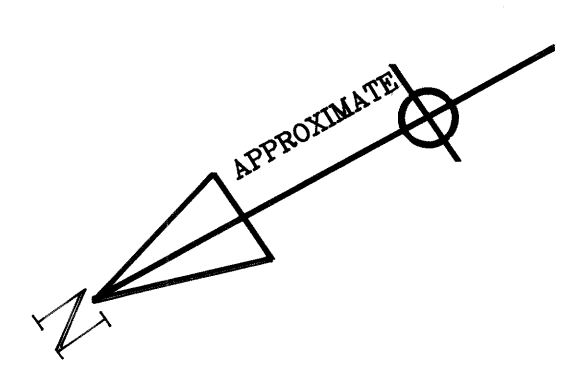

PHASE NO. 1  
TOTAL Number of  
Grave Plots = 554



**PLAN OF SURVEY**  
© 1994

SITUATE IN: RICHLAND TOWNSHIP  
ALLEGHENY COUNTY, PA.

PREPARED FOR:  
CONGREGATION POALE ZEDECK

**H. J. MARTONE**  
ENGINEERING & SURVEYING CO.  
206 FIRST ST., ASPINWALL, PA 15215  
PHONE: (412) 781-5908

DRAWN BY: DJM	CHECKED BY: HJM	DATE: AUG-1997	SCALE: 1" = 10'	SHEET 1 OF 1
JOB NO: B-361			DRAWING NO: F-361	